


**Key Plan**




**ELEVATION LEGEND**


1. Coursed random rubble limestone
2. Grey FPC steel doors
3. Black painted timber door with galvanised steel frame
4. Double roman clay tile roof
5. Galvanised steel rainwater pipes and gutters
6. Photovoltaic panels

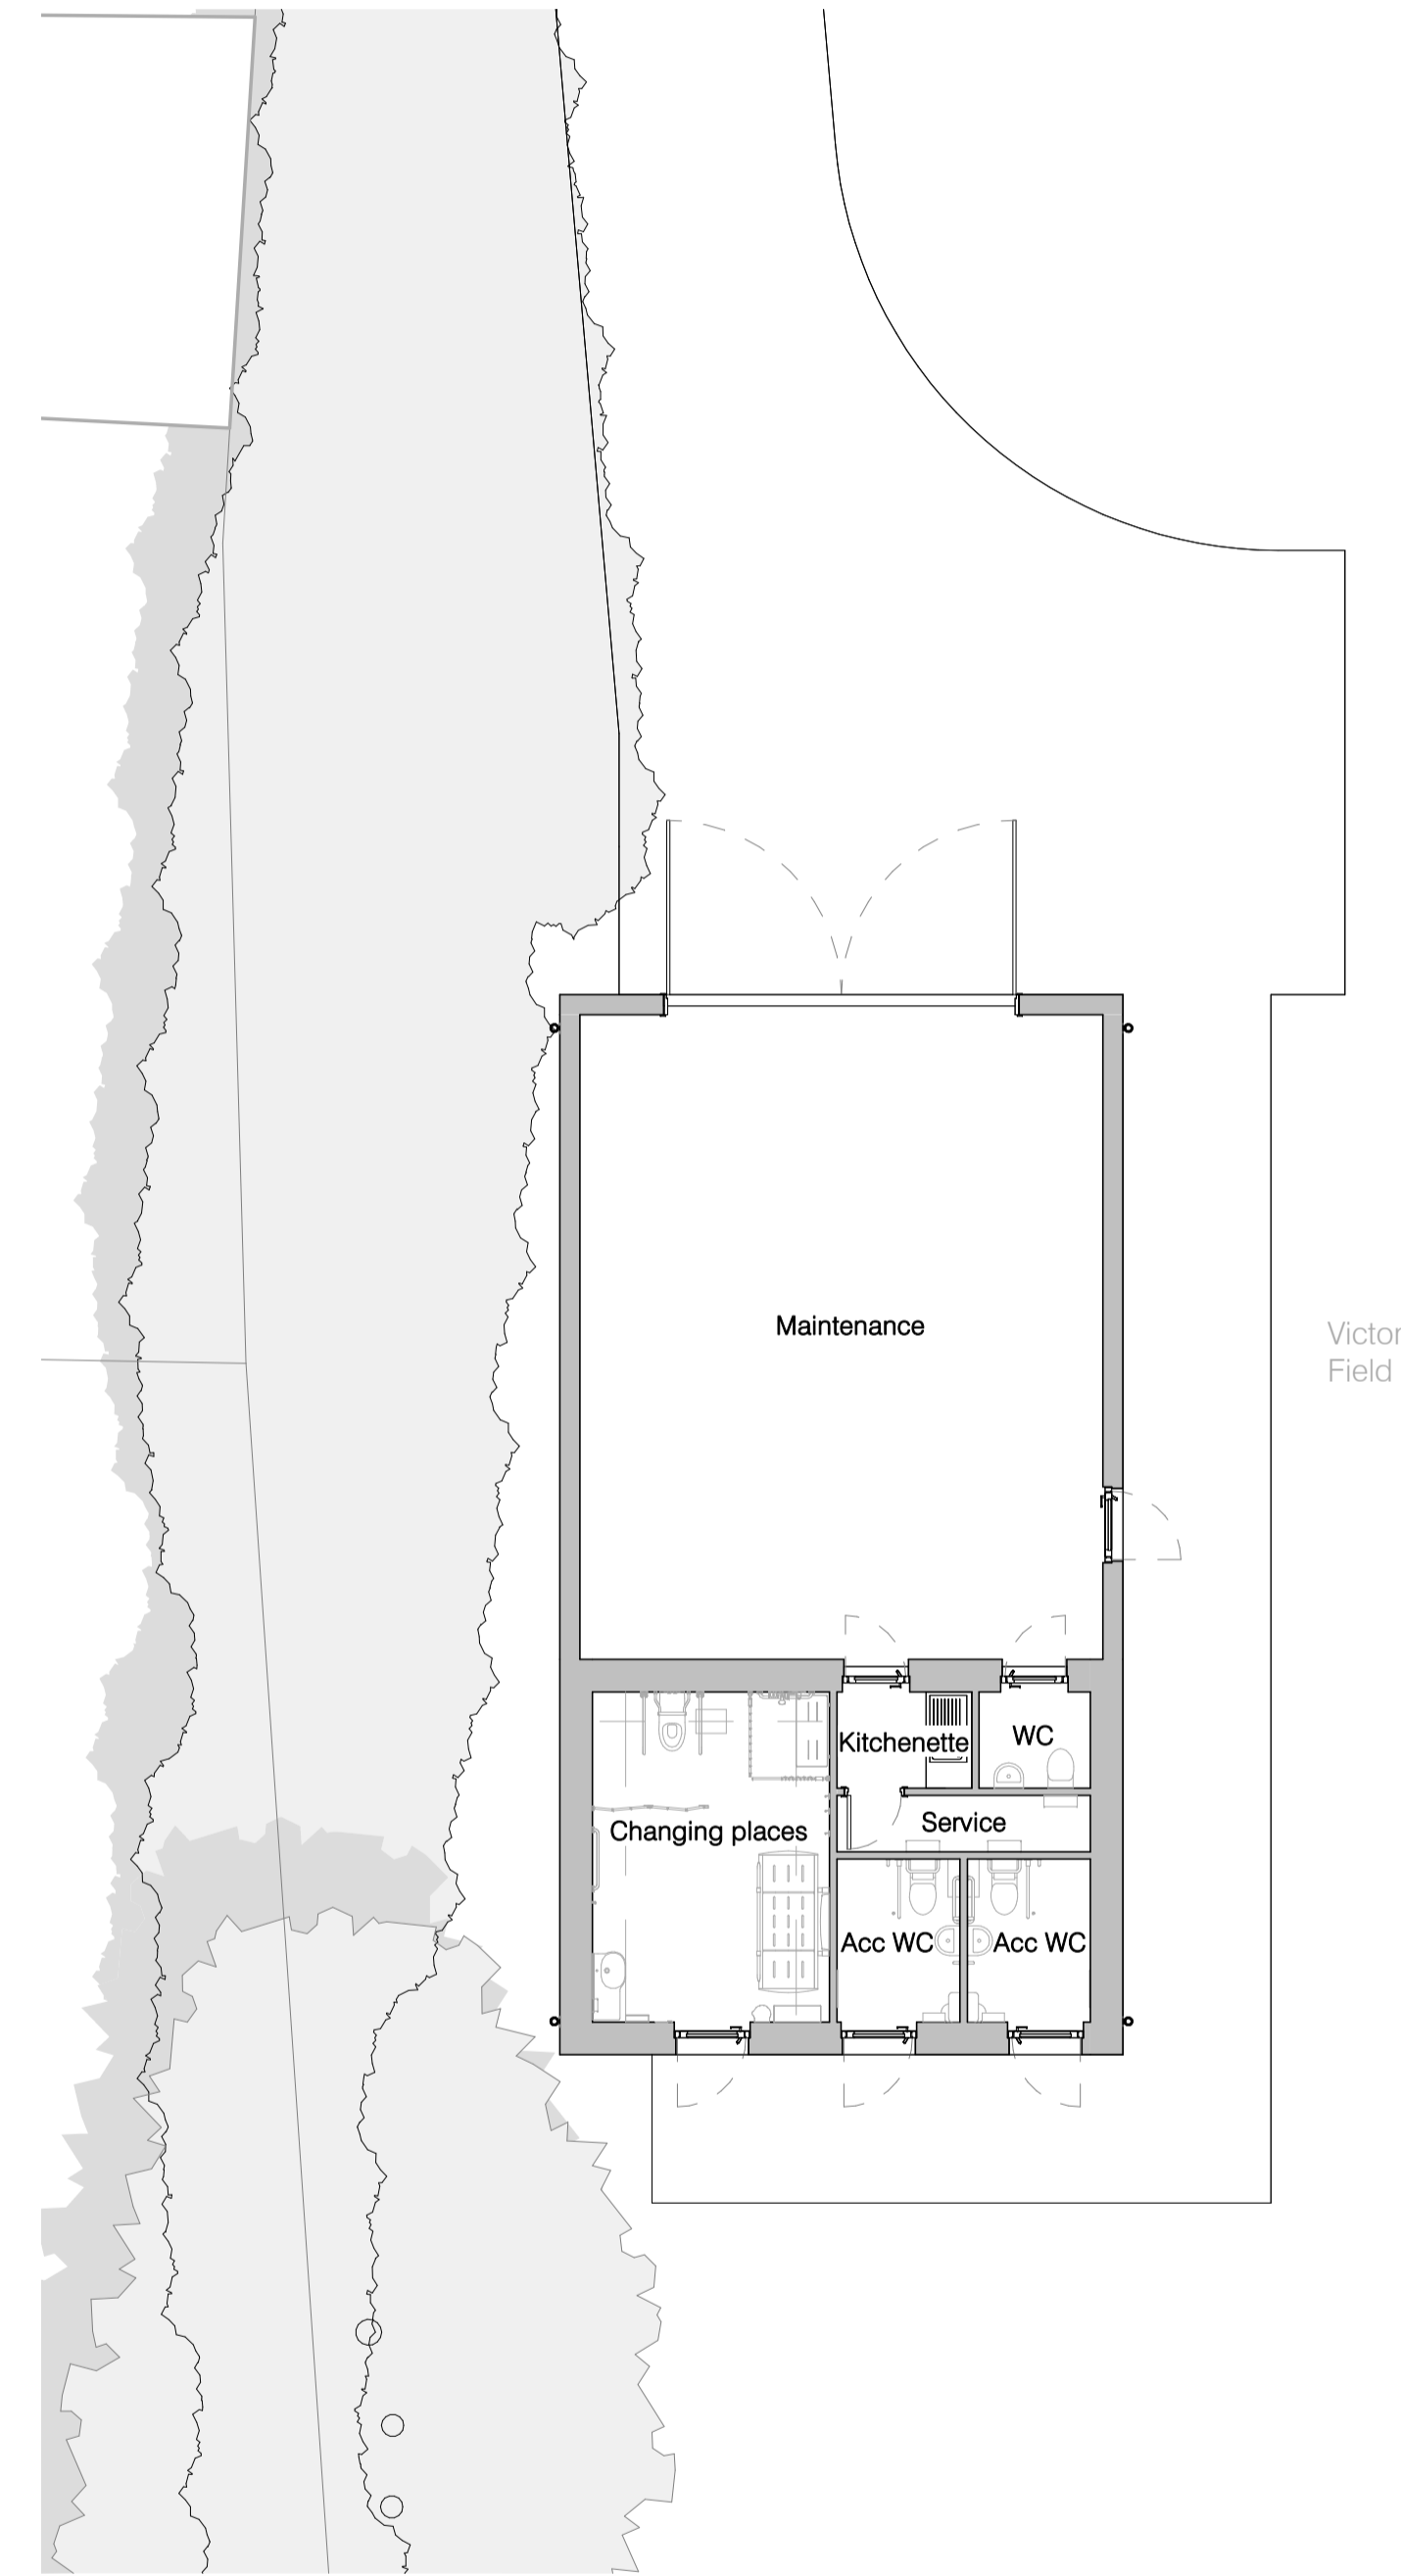


Level 0 - Planning  
1:100

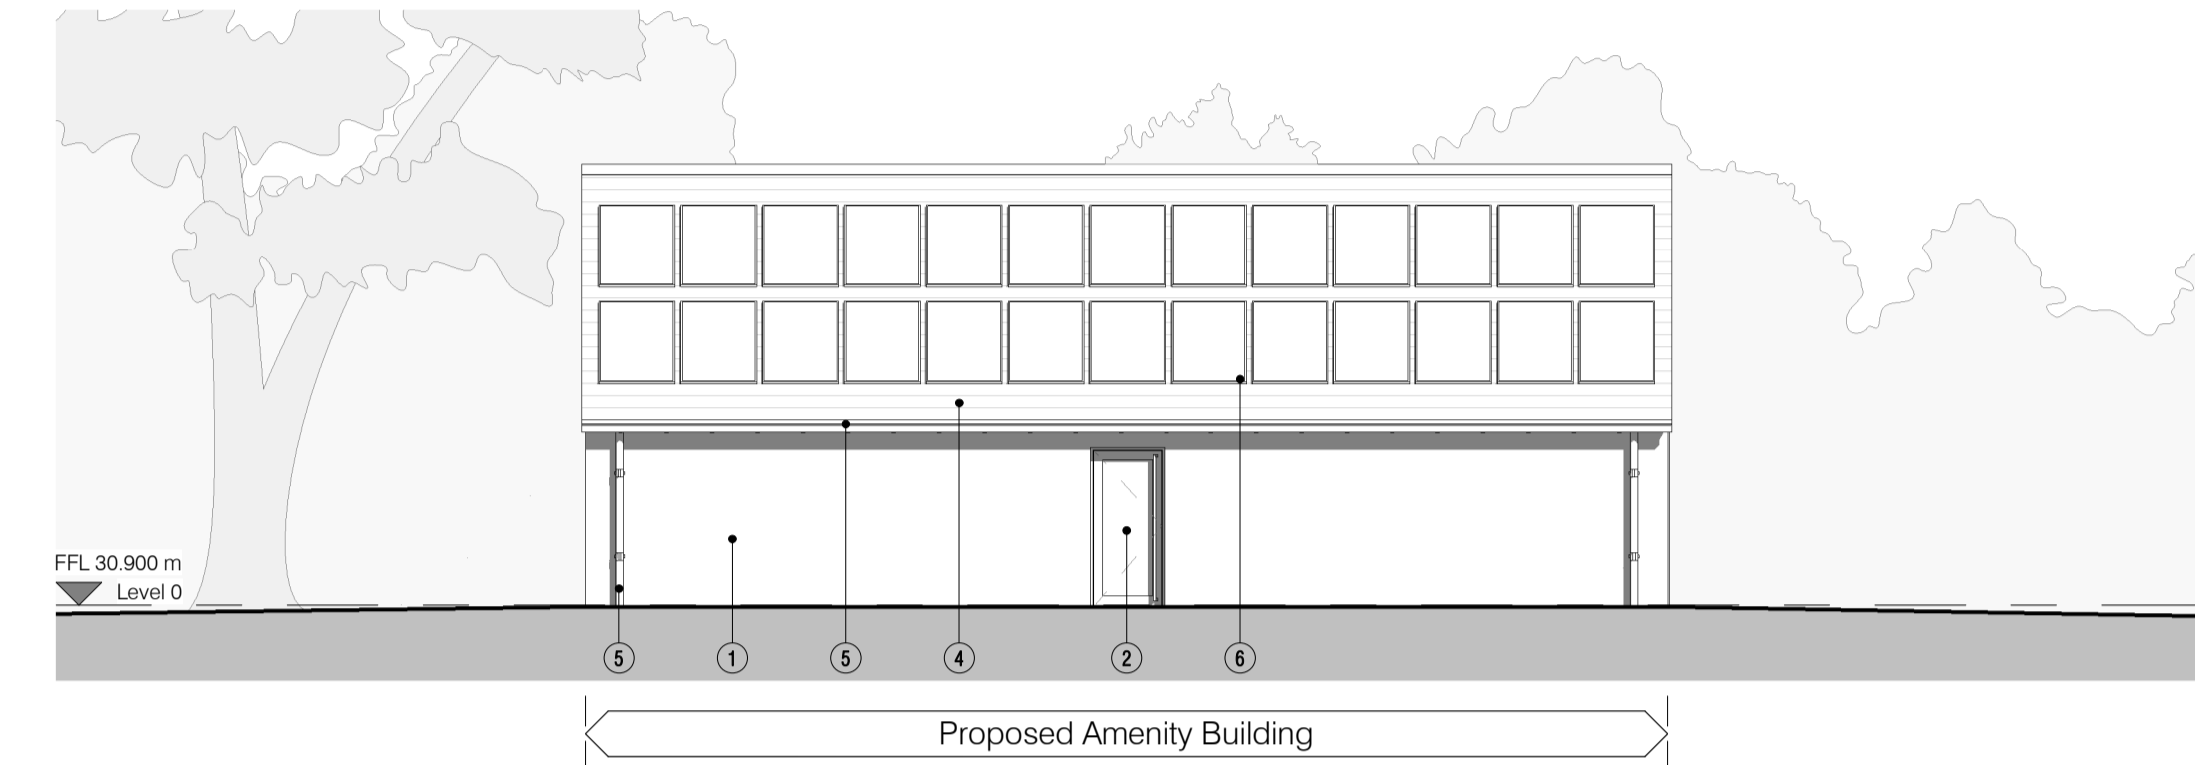


East Elevation - Planning  
1:100

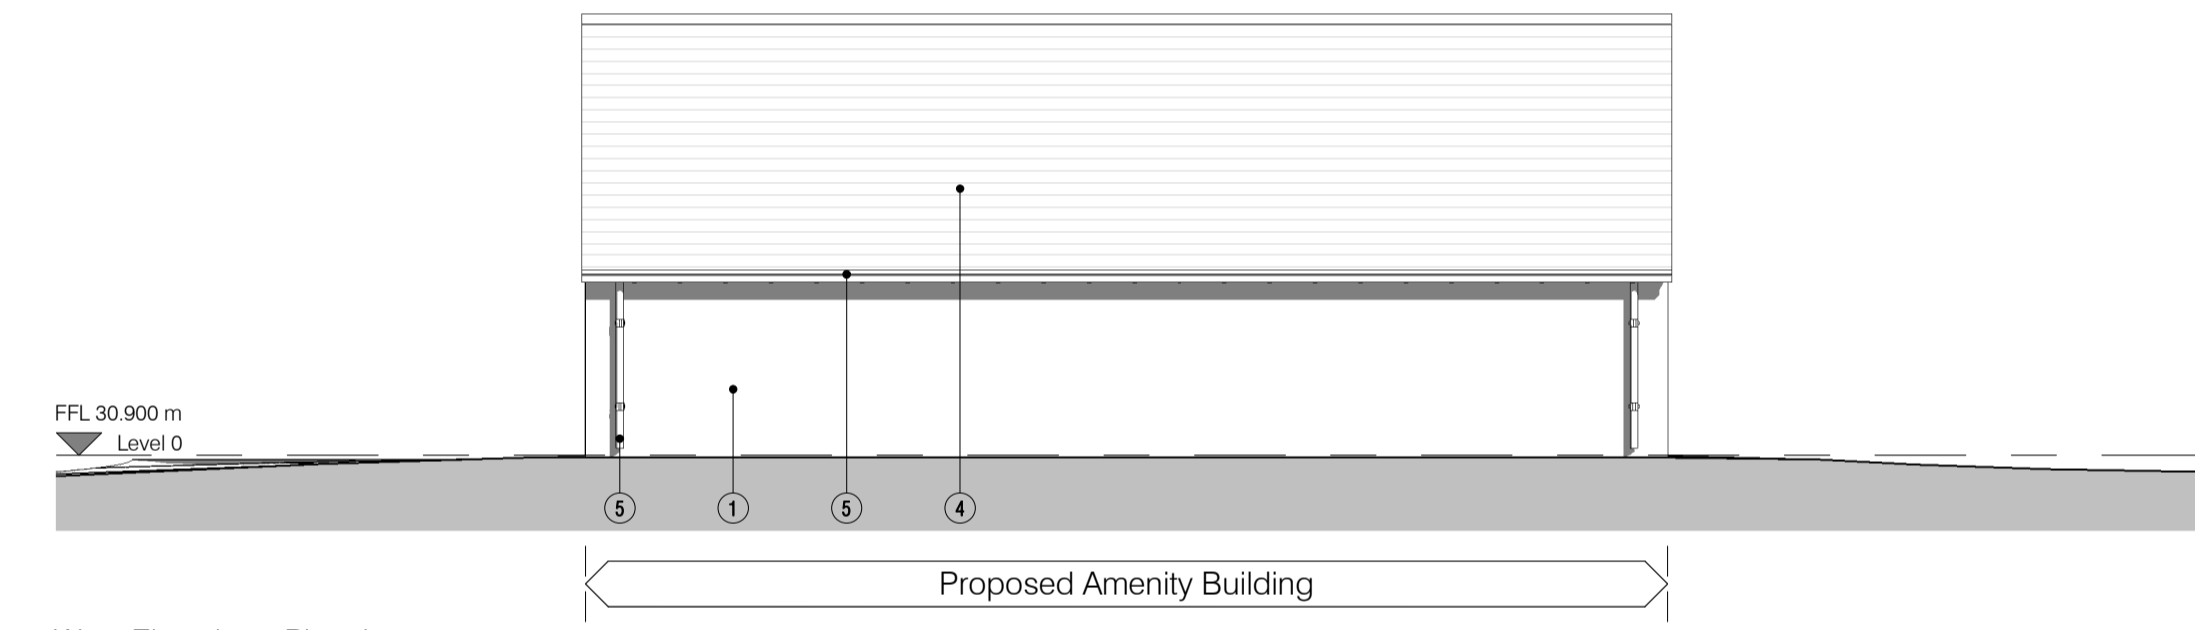

West Elevation - Planning  
1:100

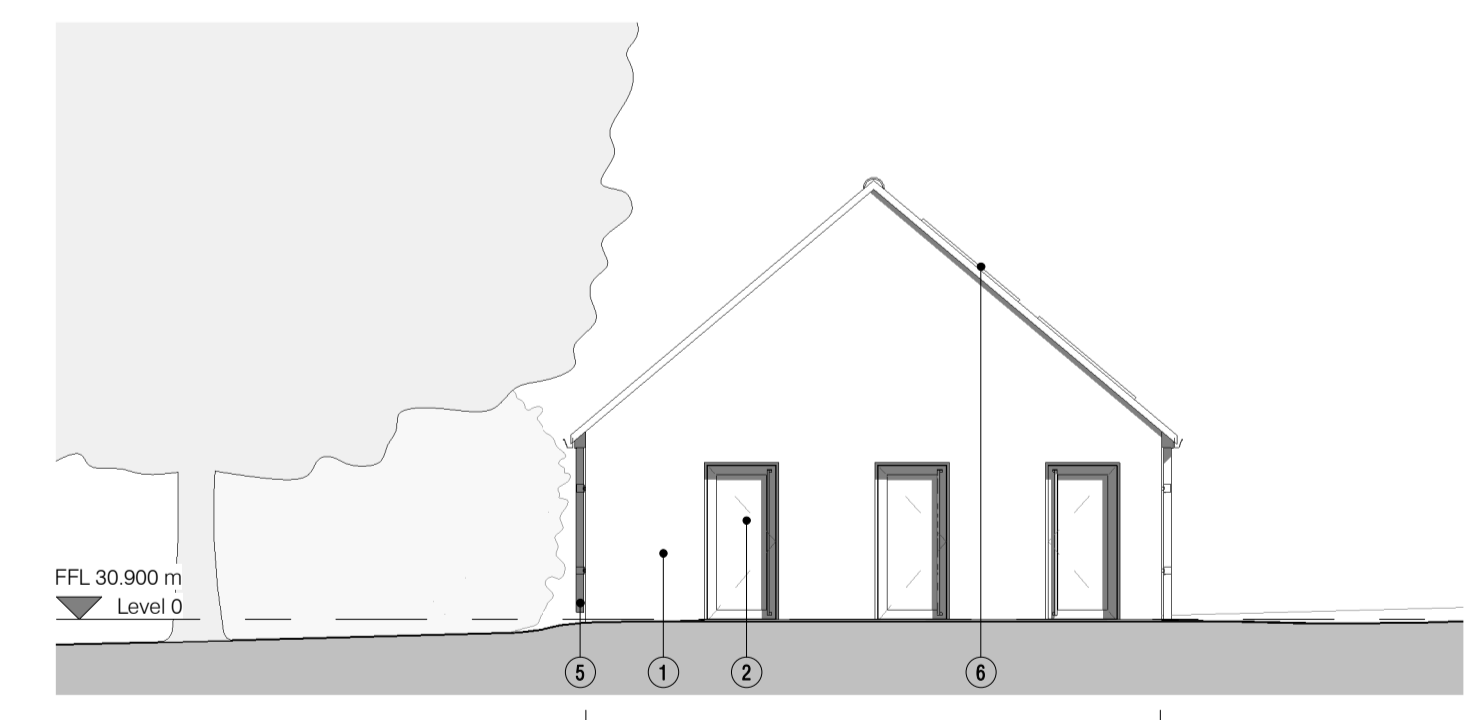

South Elevation - Planning  
1:100

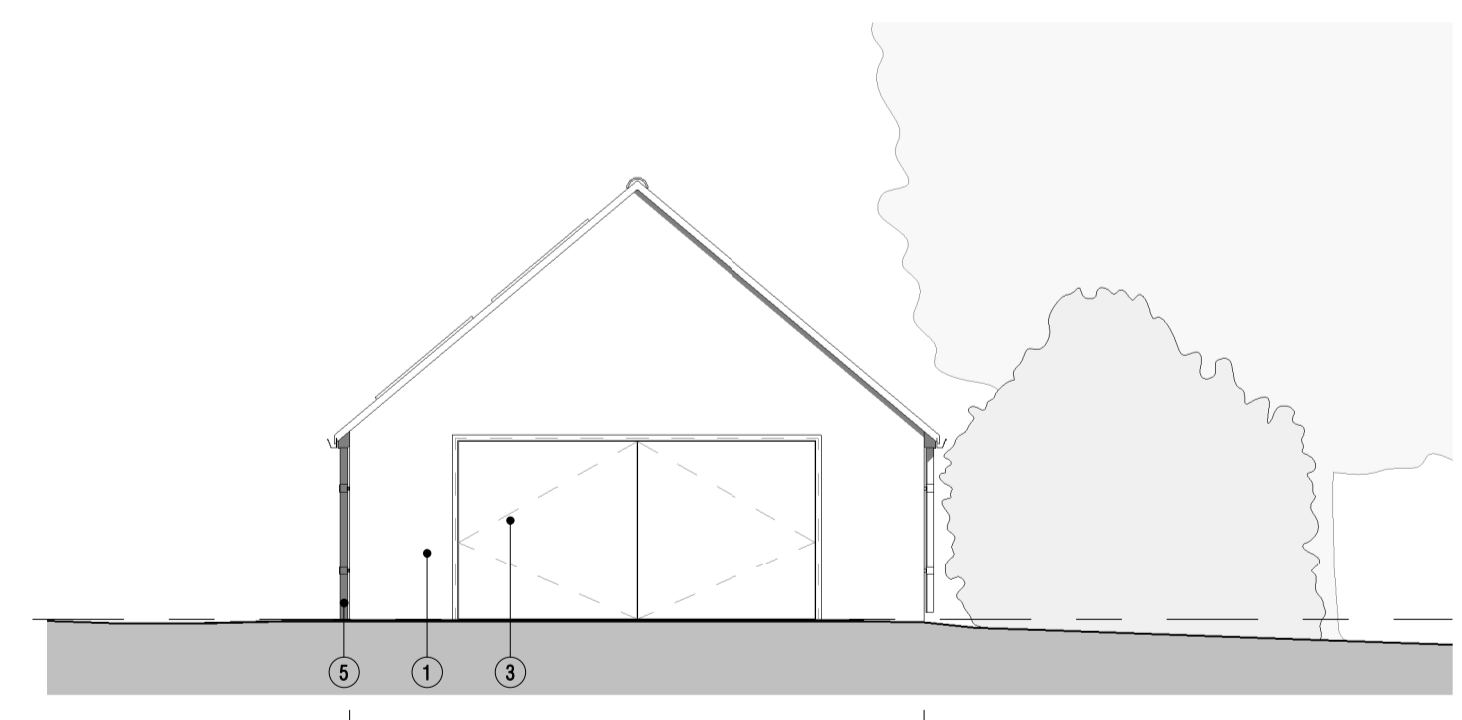

North Elevation - Planning  
1:100

Rev.	Description	Date
P03	Planning Application - additional information	11/02/2025

Client & Project  
**Bradford on Avon Town Council**  
**Culver Close Community Pavilion - Amenity Building**

Document Title  
**GA Plan & Elevations**

Project Stage	Purpose	Scale
RIBA 3	Planning	1:100 @A1

Document Reference	Revision	Status
BOAP-NVB-AB-ZZ-D-A-0120	P03	S2

